


DAR ASMA

Sri Lanka

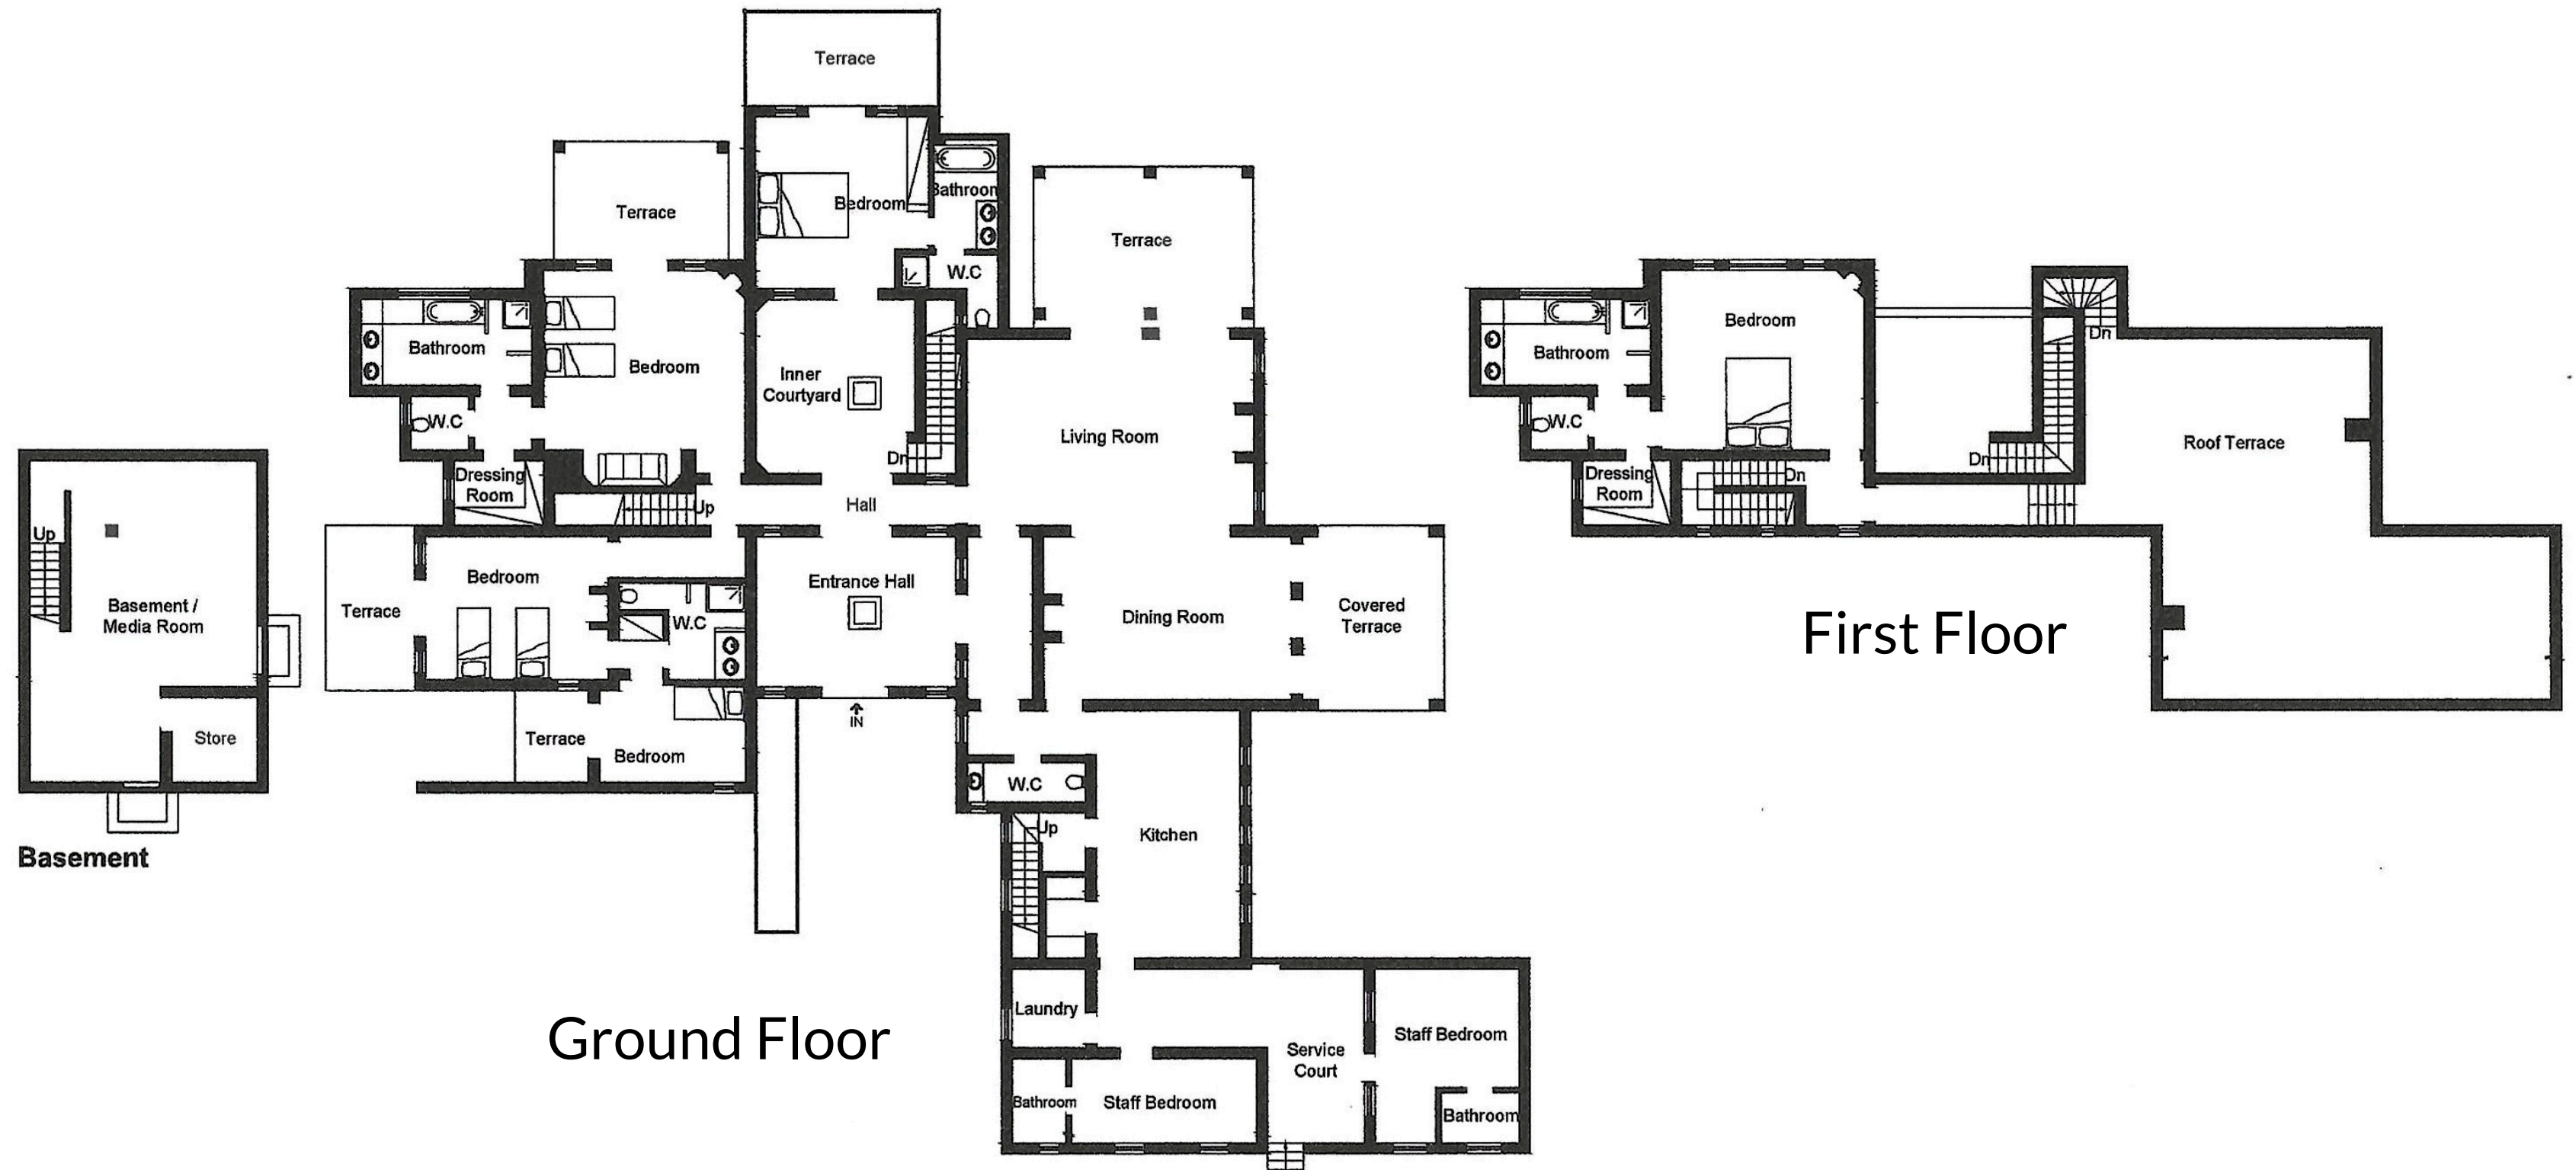

Ground Floor

First Floor

Basement